

ORIGINAL IMAGE



SIMULATED DRAWING

No.	AMENDMENT	DATE	INT
A	For client review	25.9	LM
B			
C			

DOCUMENT ISSUE

Project: Fairlight

Job: External balcony balustrading

DA	CC	TEND	CONST

Drawing No: SK 1

Date	Drawn by	Scale
25/9/18	LM	App. 1:10 on A3

IRONWORK DESIGN

M: 0415 119 009

Close up of scrolls

Design difference 1: Original scrolls cut back so they no longer touch.
 Otherwise this design is as close to original as possible.

ORIGINAL IMAGE



Page 2 of 4

SIMULATED VIEW OF CLIENTS PREFERRED DESIGN

DESIGN 1: 3400 raked section with side fixing and black cover plate.

DETAIL: Side fixing.

NOTE:
 1. Not for tender purposes/ not for construction.
 2. All dimensions to be confirmed on site.
 3. Any discrepancies to be reviewed with client and consultant for review.

IRONWORK DESIGN
 M: 0415 119 009

DOCUMENT ISSUE			
Project: Manly			
Job: Central Stair Balustrade Design			
DA	CC	TEND	CONST
Drawing No: SK13			
Date	Drawn by	Scale	
23/7/18	LM	App. 1:16	

No.	AMENDMENT	DATE	INT
A	For client review	23.7	LM
B	For client review	30.11	LM
C			

ORIGINAL IMAGE



MOCK UP WITH CLIENTS PREFERRED DESIGN



Front view

No.	AMENDMENT	DATE	INT
A	For client review	5.10	LM
B	For client review	11.2	LM
C			

DOCUMENT ISSUE			
Project: Newport			
Job: External hairpin balustrading			
DA	CC	TEND	CONST
Drawing No: A01			
Date	Drawn by	Scale	
5/10/18	LM	App. 1:10 on A3	


NOTE:
 1. Not for tender purposes/
 not for construction.
 2. All dimensions to be
 confirmed on site.
 3. Any discrepancies to be
 reviewed with client and
 consultant for review.



ORIGINAL IMAGE



ACCURATE SIMULATED VIEW OF REPLACEMENT BALUSTRADE DESIGN

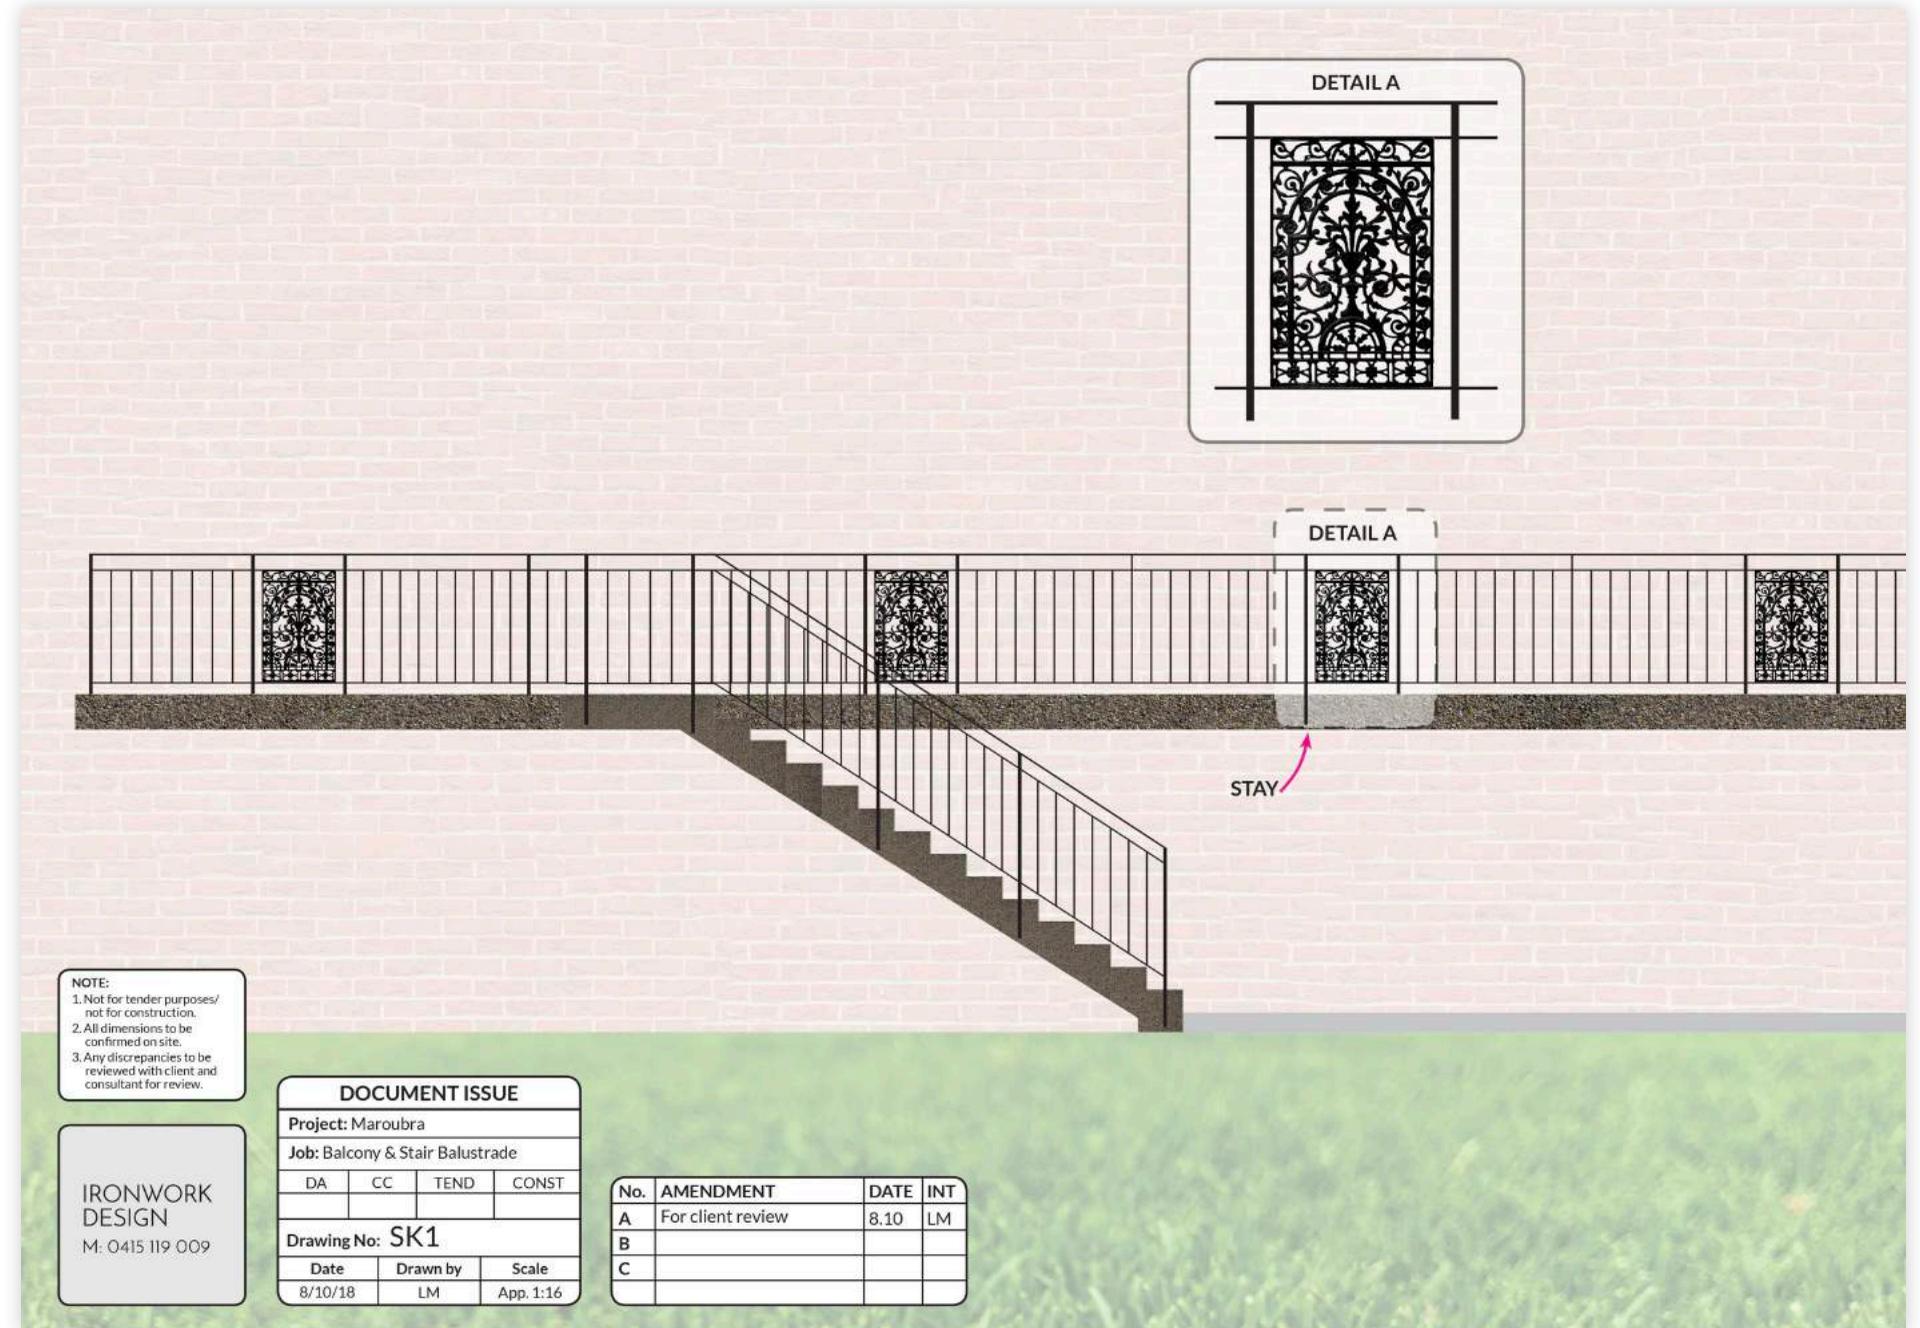

NOTE:
 1. Not for tender purposes/
 not for construction.
 2. All dimensions to be
 confirmed on site.
 3. Any discrepancies to be
 reviewed with client and
 consultant for review.

**IRONWORK
 DESIGN**
 M: 0415 119 009

DOCUMENT ISSUE			
Project: Maroubra			
Job: Balcony & Stair Balustrade			
DA	CC	TEND	CONST
Drawing No: SK1			
Date	Drawn by	Scale	
8/10/18	LM	App. 1:16	

No.	AMENDMENT	DATE	INT
A	For client review	8.10	LM
B			
C			